


Manhole Channeling Brackets

Wilbert Precast



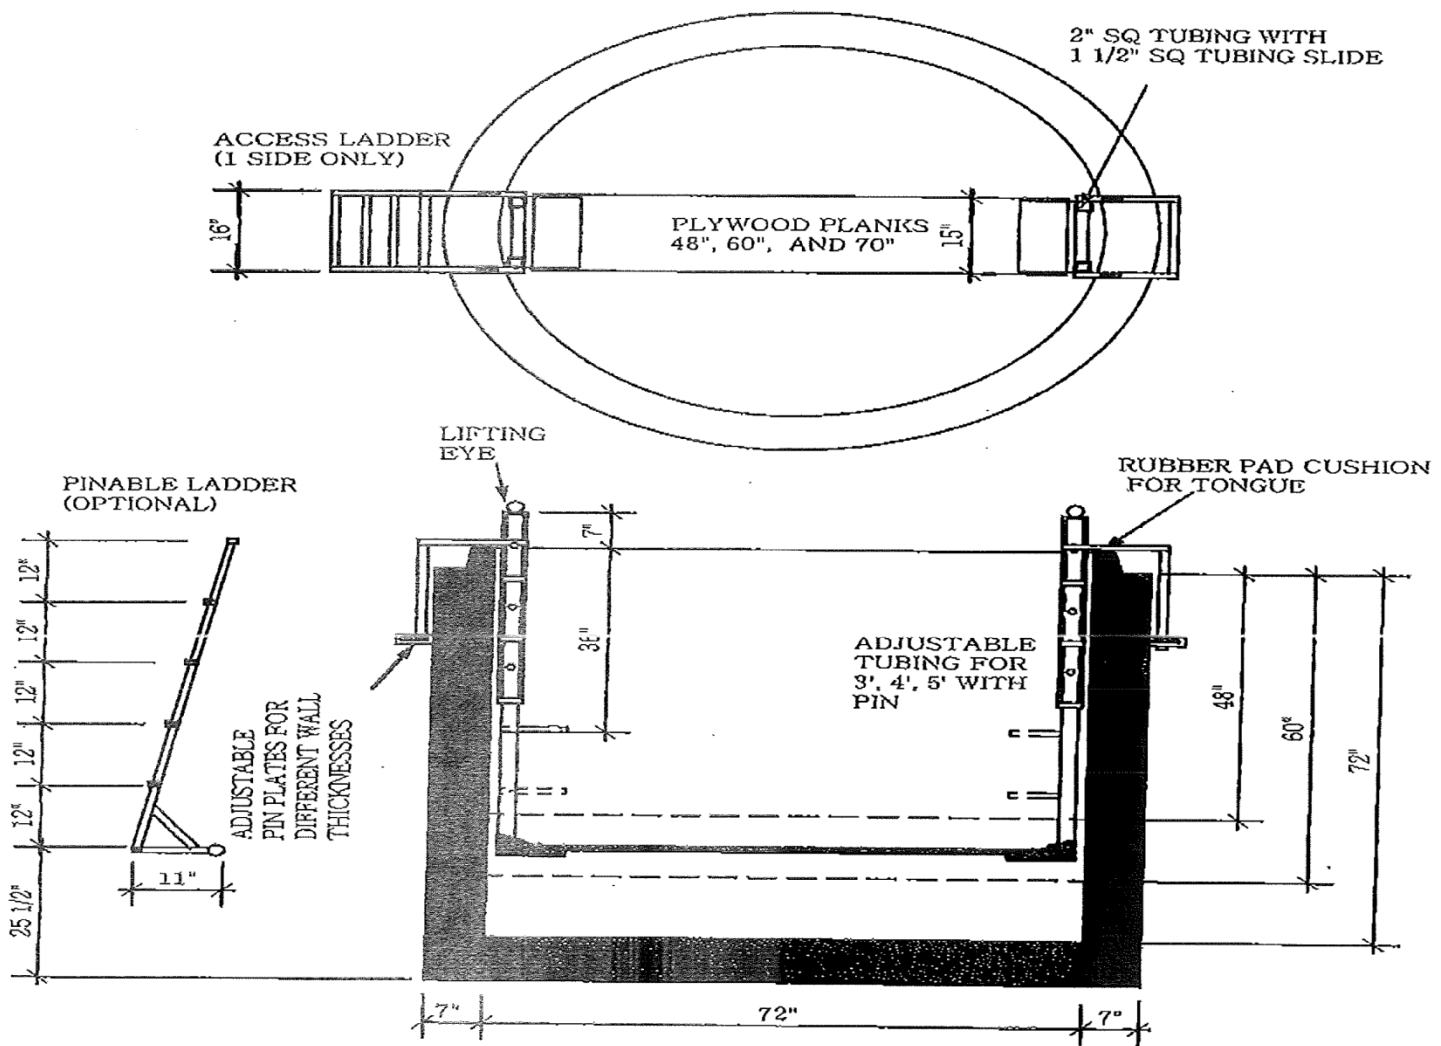

MANHOLE CHANNEL INTERIOR STAND

WILBERT PRECAST
 EAST 2215 BROOKLYN - SPOKANE, WASHINGTON 99217
 (509) 325-4573
 TOLL FREE 1-800-888-4573
 FAX (509) 325-5098

SPOKANE - WENATCHEE - LEWISTON - YAKIMA